


# ROCKLAND MINE SITE

LOT 3 SECT 2, T-23-S R-6-E SLBM

LOT 2 SECT 2, T-23-S R-6-E SLBM

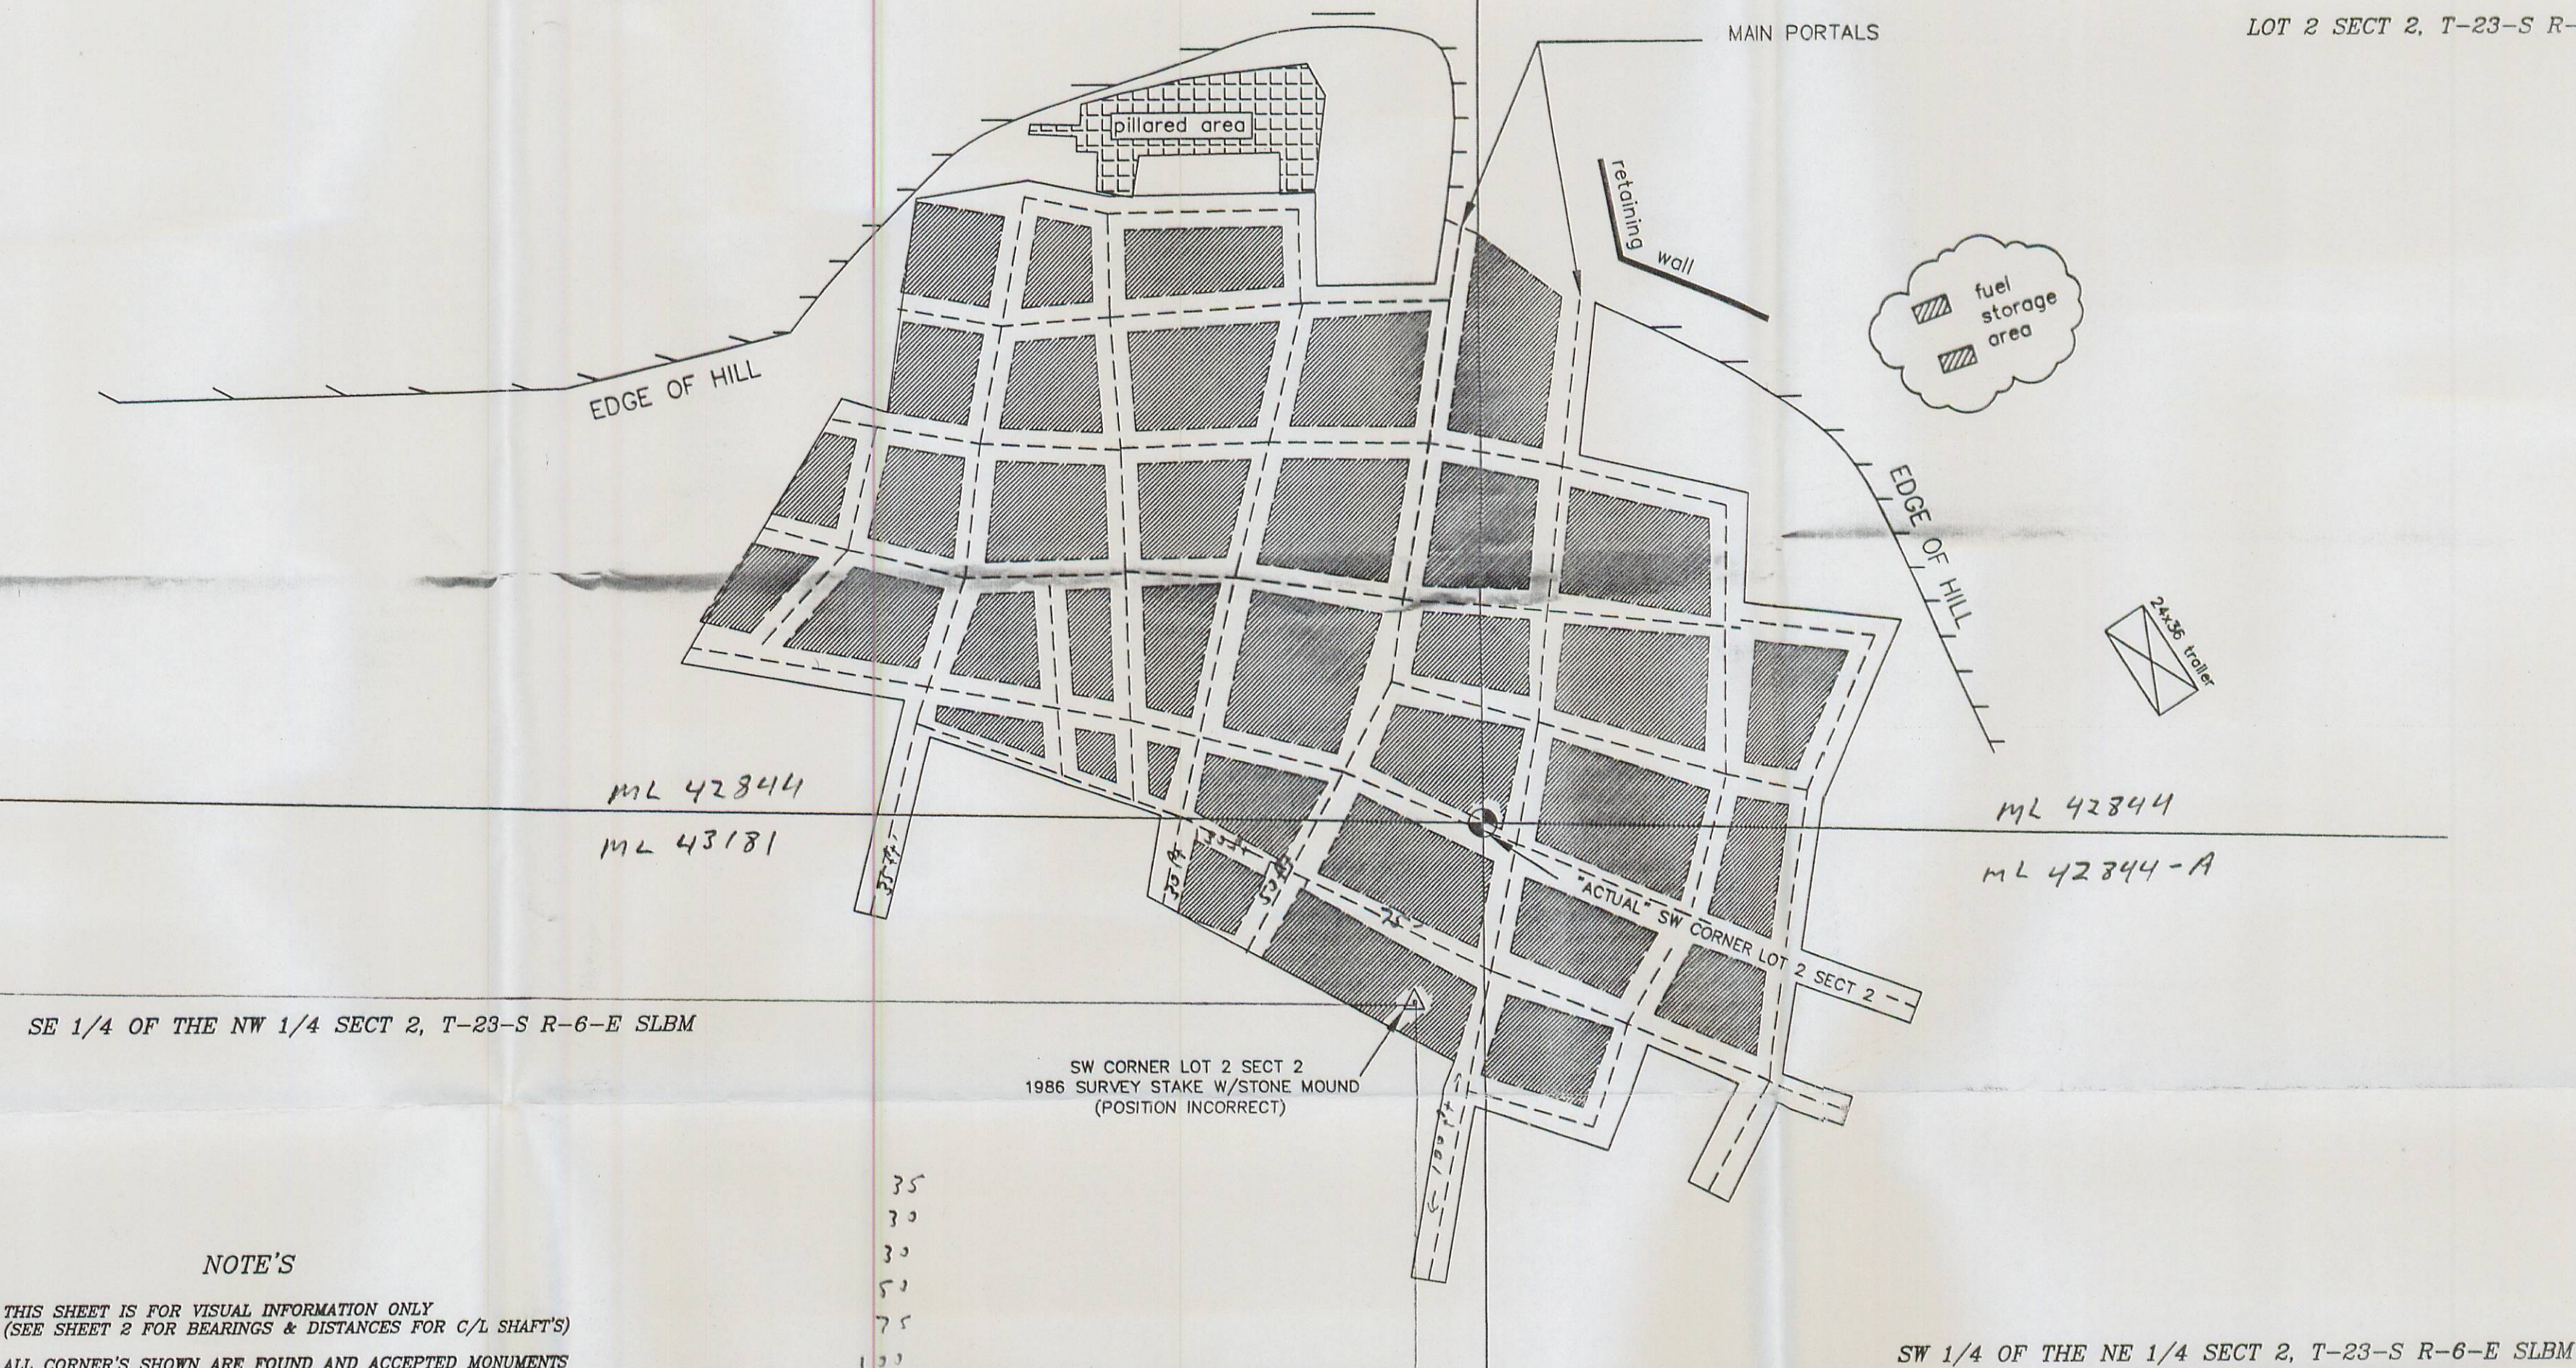


**NOTE'S**  
 THIS SHEET IS FOR VISUAL INFORMATION ONLY  
 (SEE SHEET 2 FOR BEARINGS & DISTANCES FOR C/L SHAFT'S)  
 ALL CORNER'S SHOWN ARE FOUND AND ACCEPTED MONUMENTS  
 BASIS OF BEARING FOR THIS DRAWING IS THE WEST LINE OF  
 SECTION 2 BETWEEN THE EAST 1/4 AND THE NORTHWEST CORNER

mining Height 7.5'-8.0'  
 ore zone

- LEGEND:**
- ⊙ = SECTION 1/4 \ LOT CORNER (FOUND&ACCEPTED)
  - ⊙ = SECTION 1/4 \ LOT CORNER (FOUND NOT ACCEPTED)
  - = MINING LIMITS (AVAILABLE FOR LOCATION)
  - - - - = CENTERLINE OF SHAFT
  - ▨ = AREA REMAINING AS PILLAR SECTION

35  
 30  
 30  
 50  
 75  
 100  
 $320' \times 12' = 3,840 \text{ sq. ft.} \approx .088 \text{ acres}$   
 $.088 \text{ ac.} \times 1375' \times 7.5' = 907.5 \text{ tons}$

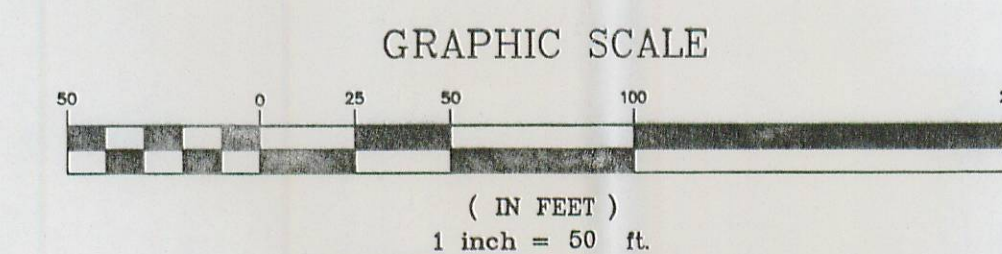

MIRACLE ROCK MINING & RESEARCH L.L.C.  
 400 SOUTH 200 EAST EMERY UT, 84522  
 ATTN: DAVE TAYLOR

BARKER & ASSOCIATES  
 SURVEYING & ENGINEERING SERVICES (801) 637-2394 (FAX:801-637-2423)  
 36 WEST MAIN WELLINGTON, UTAH 84542 UTAH WATTS 1-888-676-2394

LOT'S 2 & 3, SW1/4-NE1/4, SE1/4-NW1/4  
 SECT 2 T-23 -S R-6-E SLBM  
 BARKER & ASSOC. NO. 200114 SHEET 3 OF 3

